

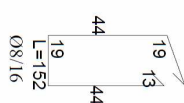
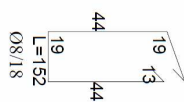
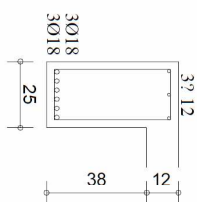


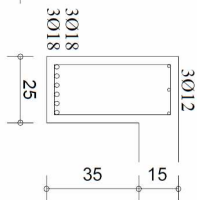

**K112 25/50**  
**K115 25/50**

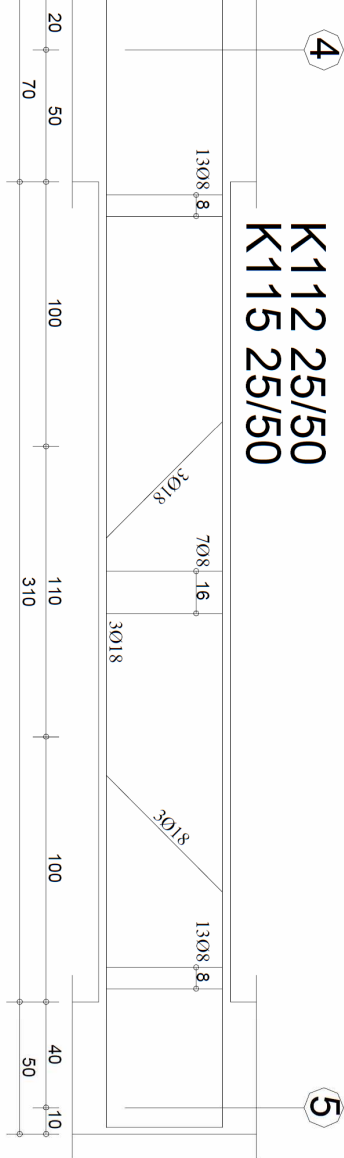

**K111**

**K112**



1018 L=272

L=1053 444

**K103 25/50**  
**K110 25/50**




**C**

**D**

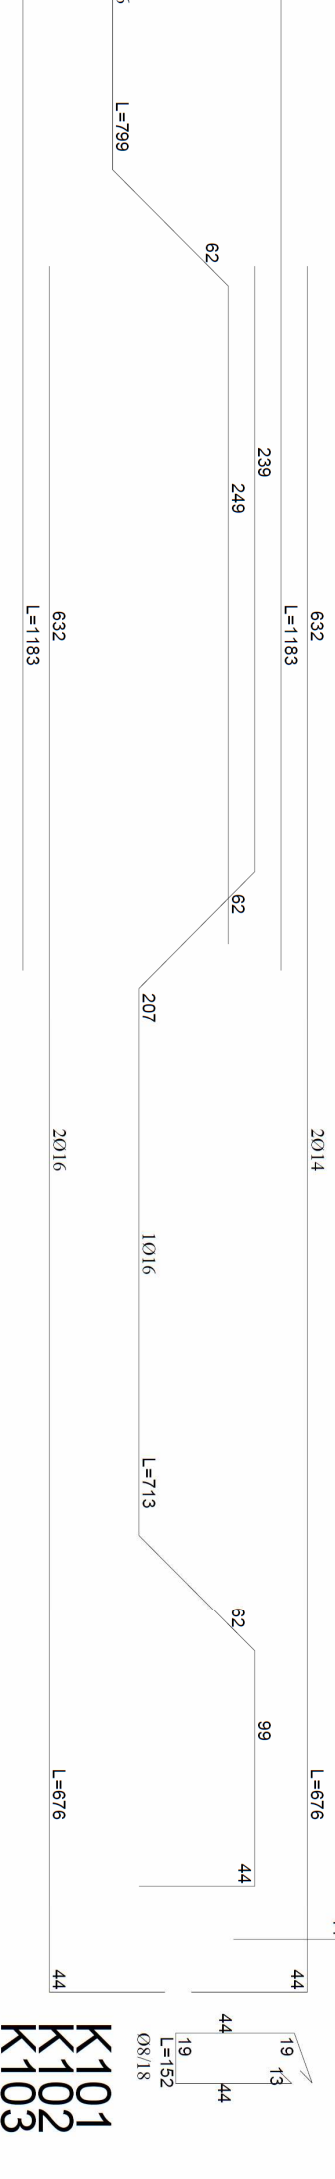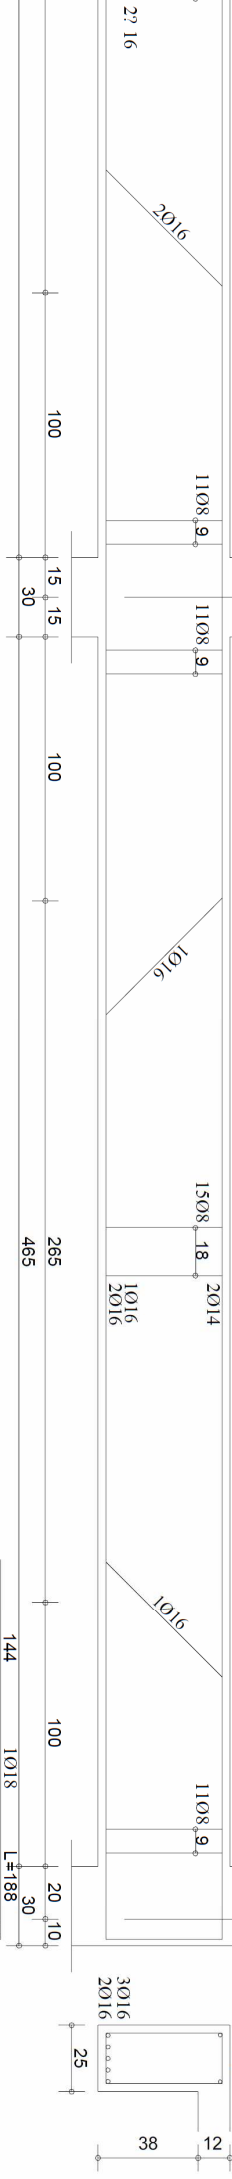


**K101**  
**K102**  
**K103**


Uygulama 7-2  
Kiriş Detayları

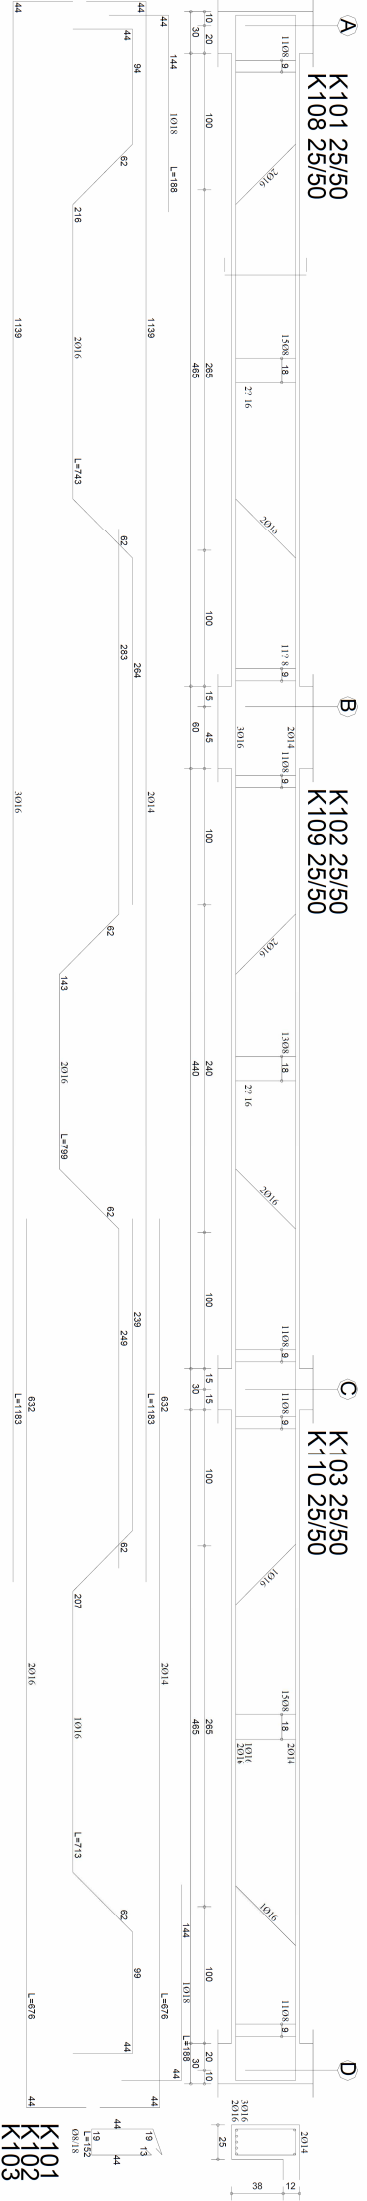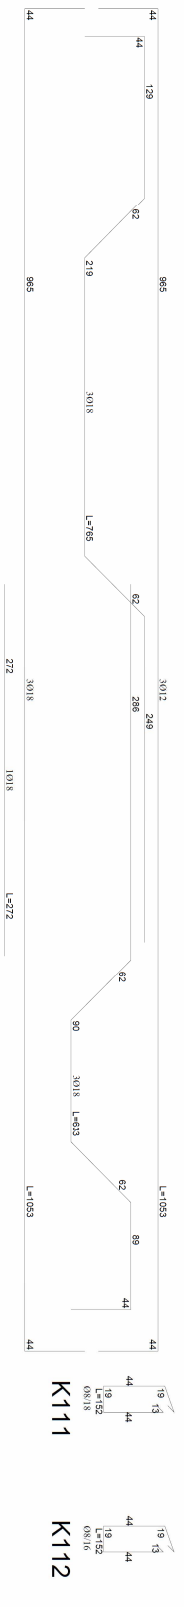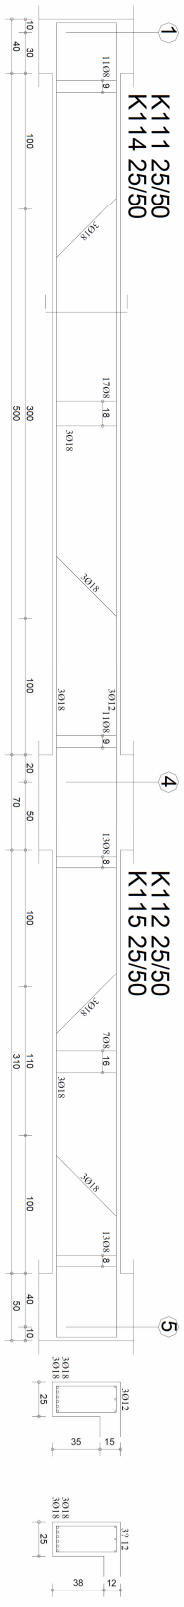


K101  
K102  
K103

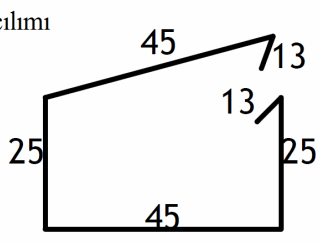


S101-S103-S104  
L=166

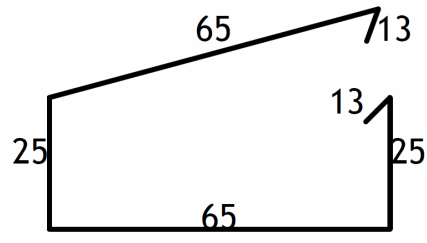


S105-S106  
L=206

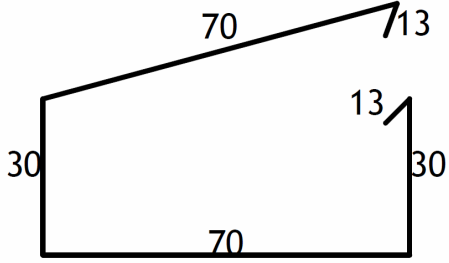

S107  
L=226

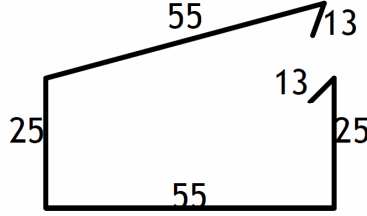


S102-S108-S110-S111  
L=186

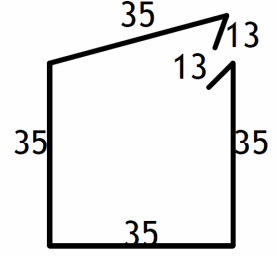


S109-S112  
L=166

### Etriye Açılımları

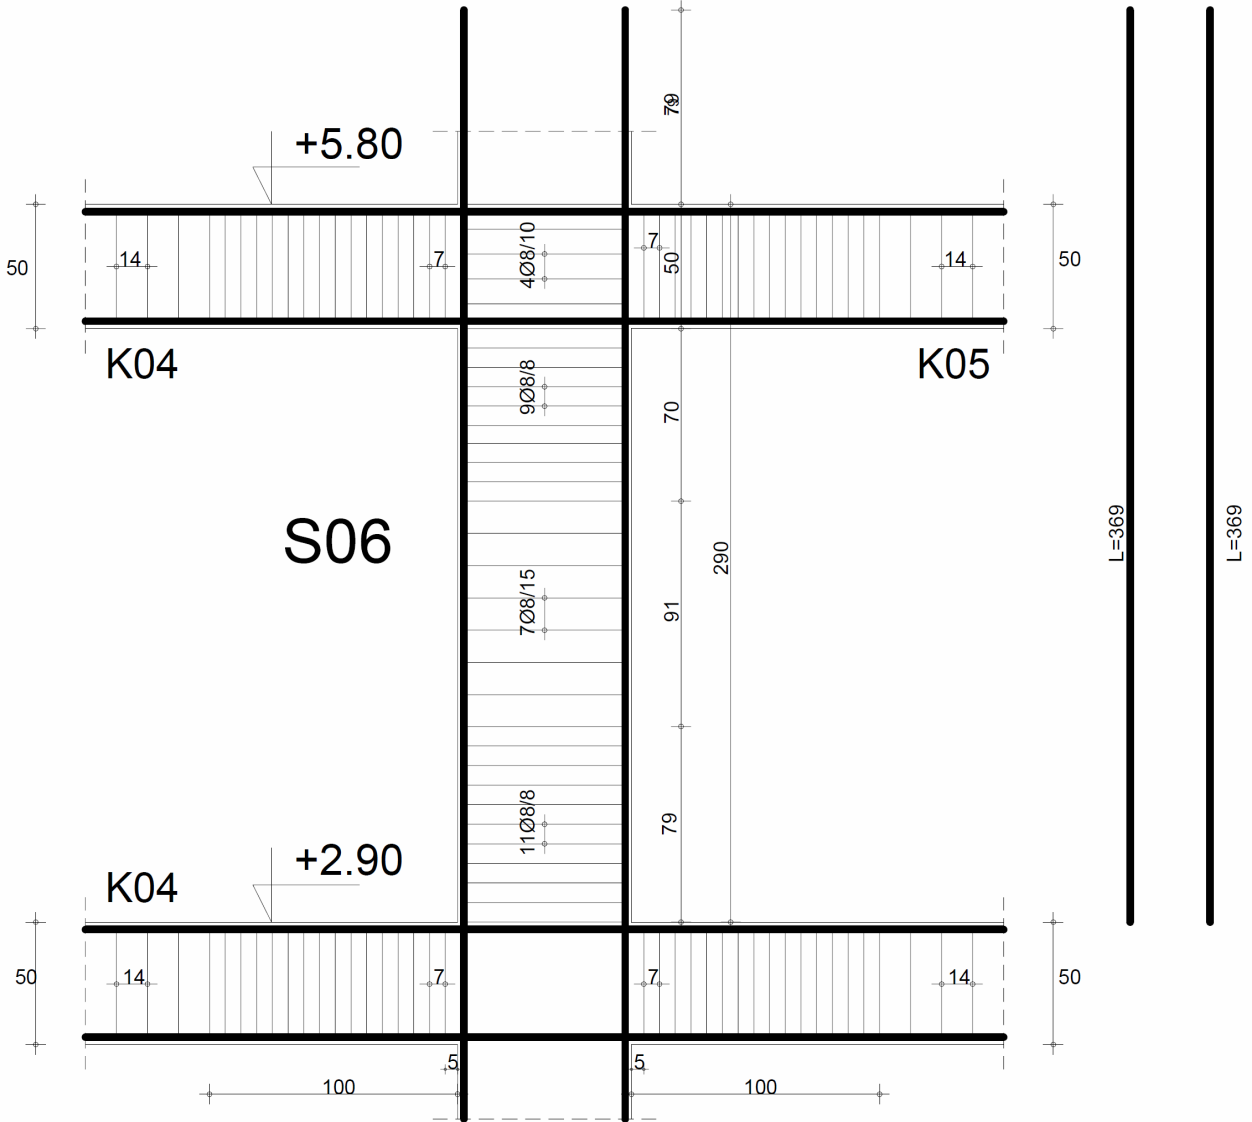




### Kolon Boy Kesiti

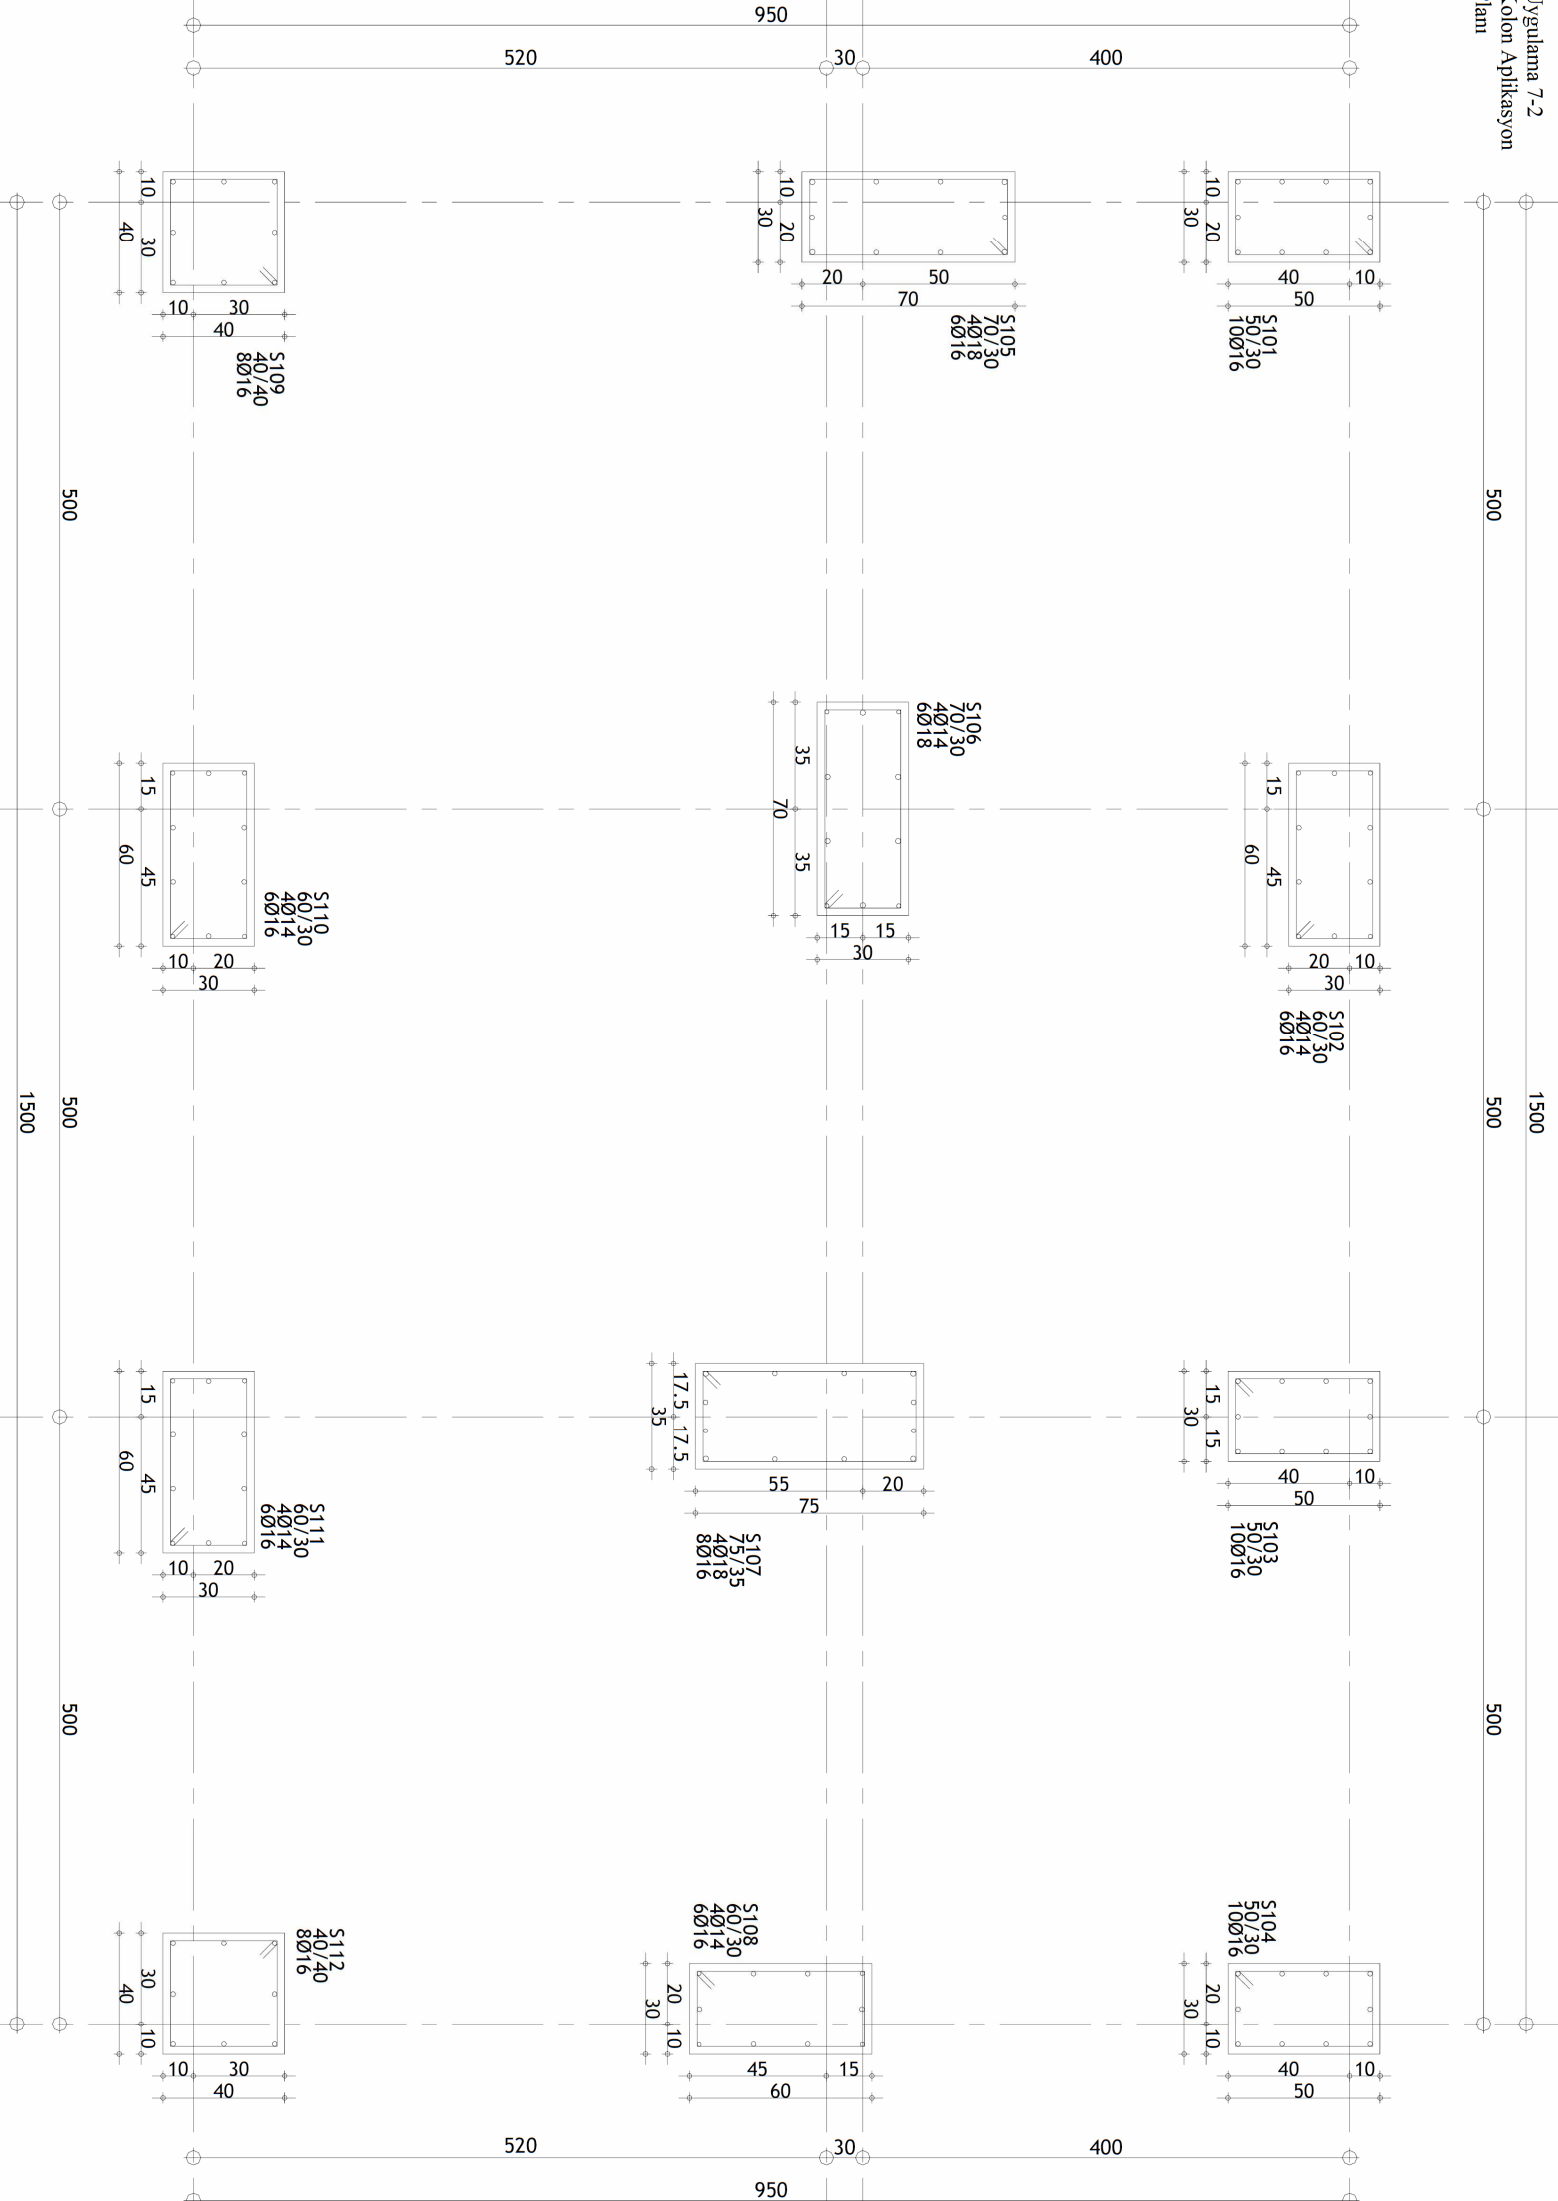

S109 40/40  
8Φ16  
Φ8/19/10/10


S105 70/30  
4Φ18  
6Φ16  
Φ8/15/8/10

S101 50/30  
10Φ16  
Φ8/15/10/10

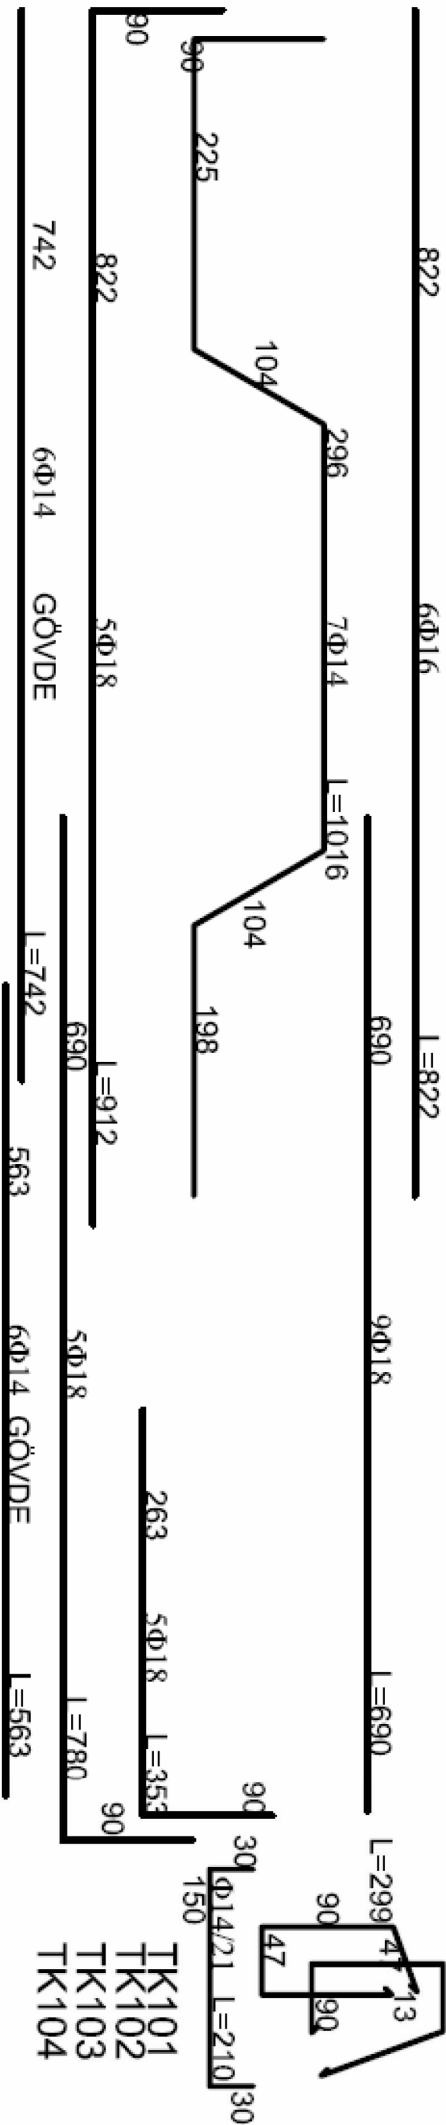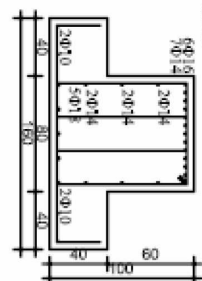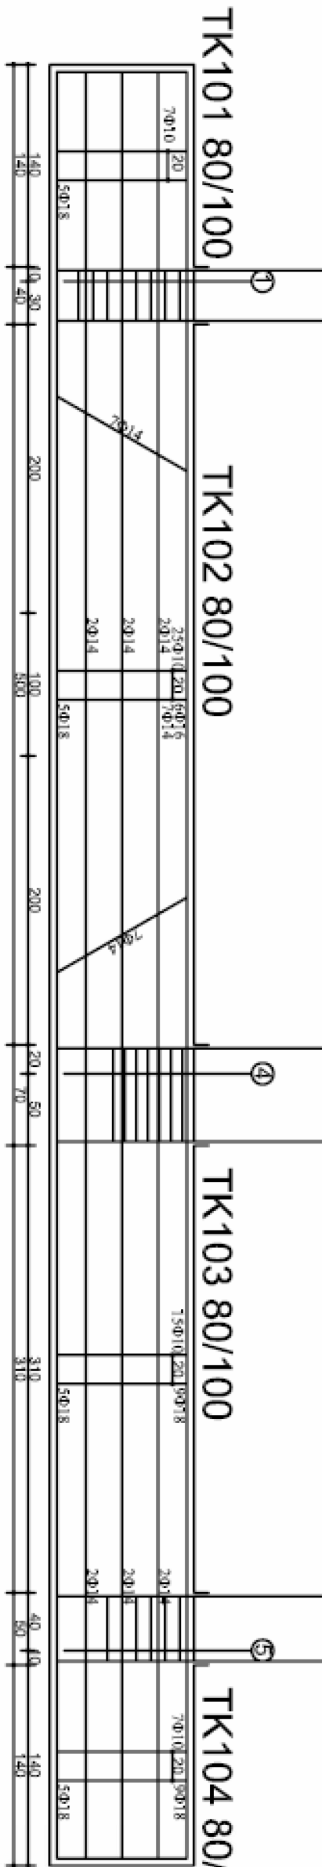






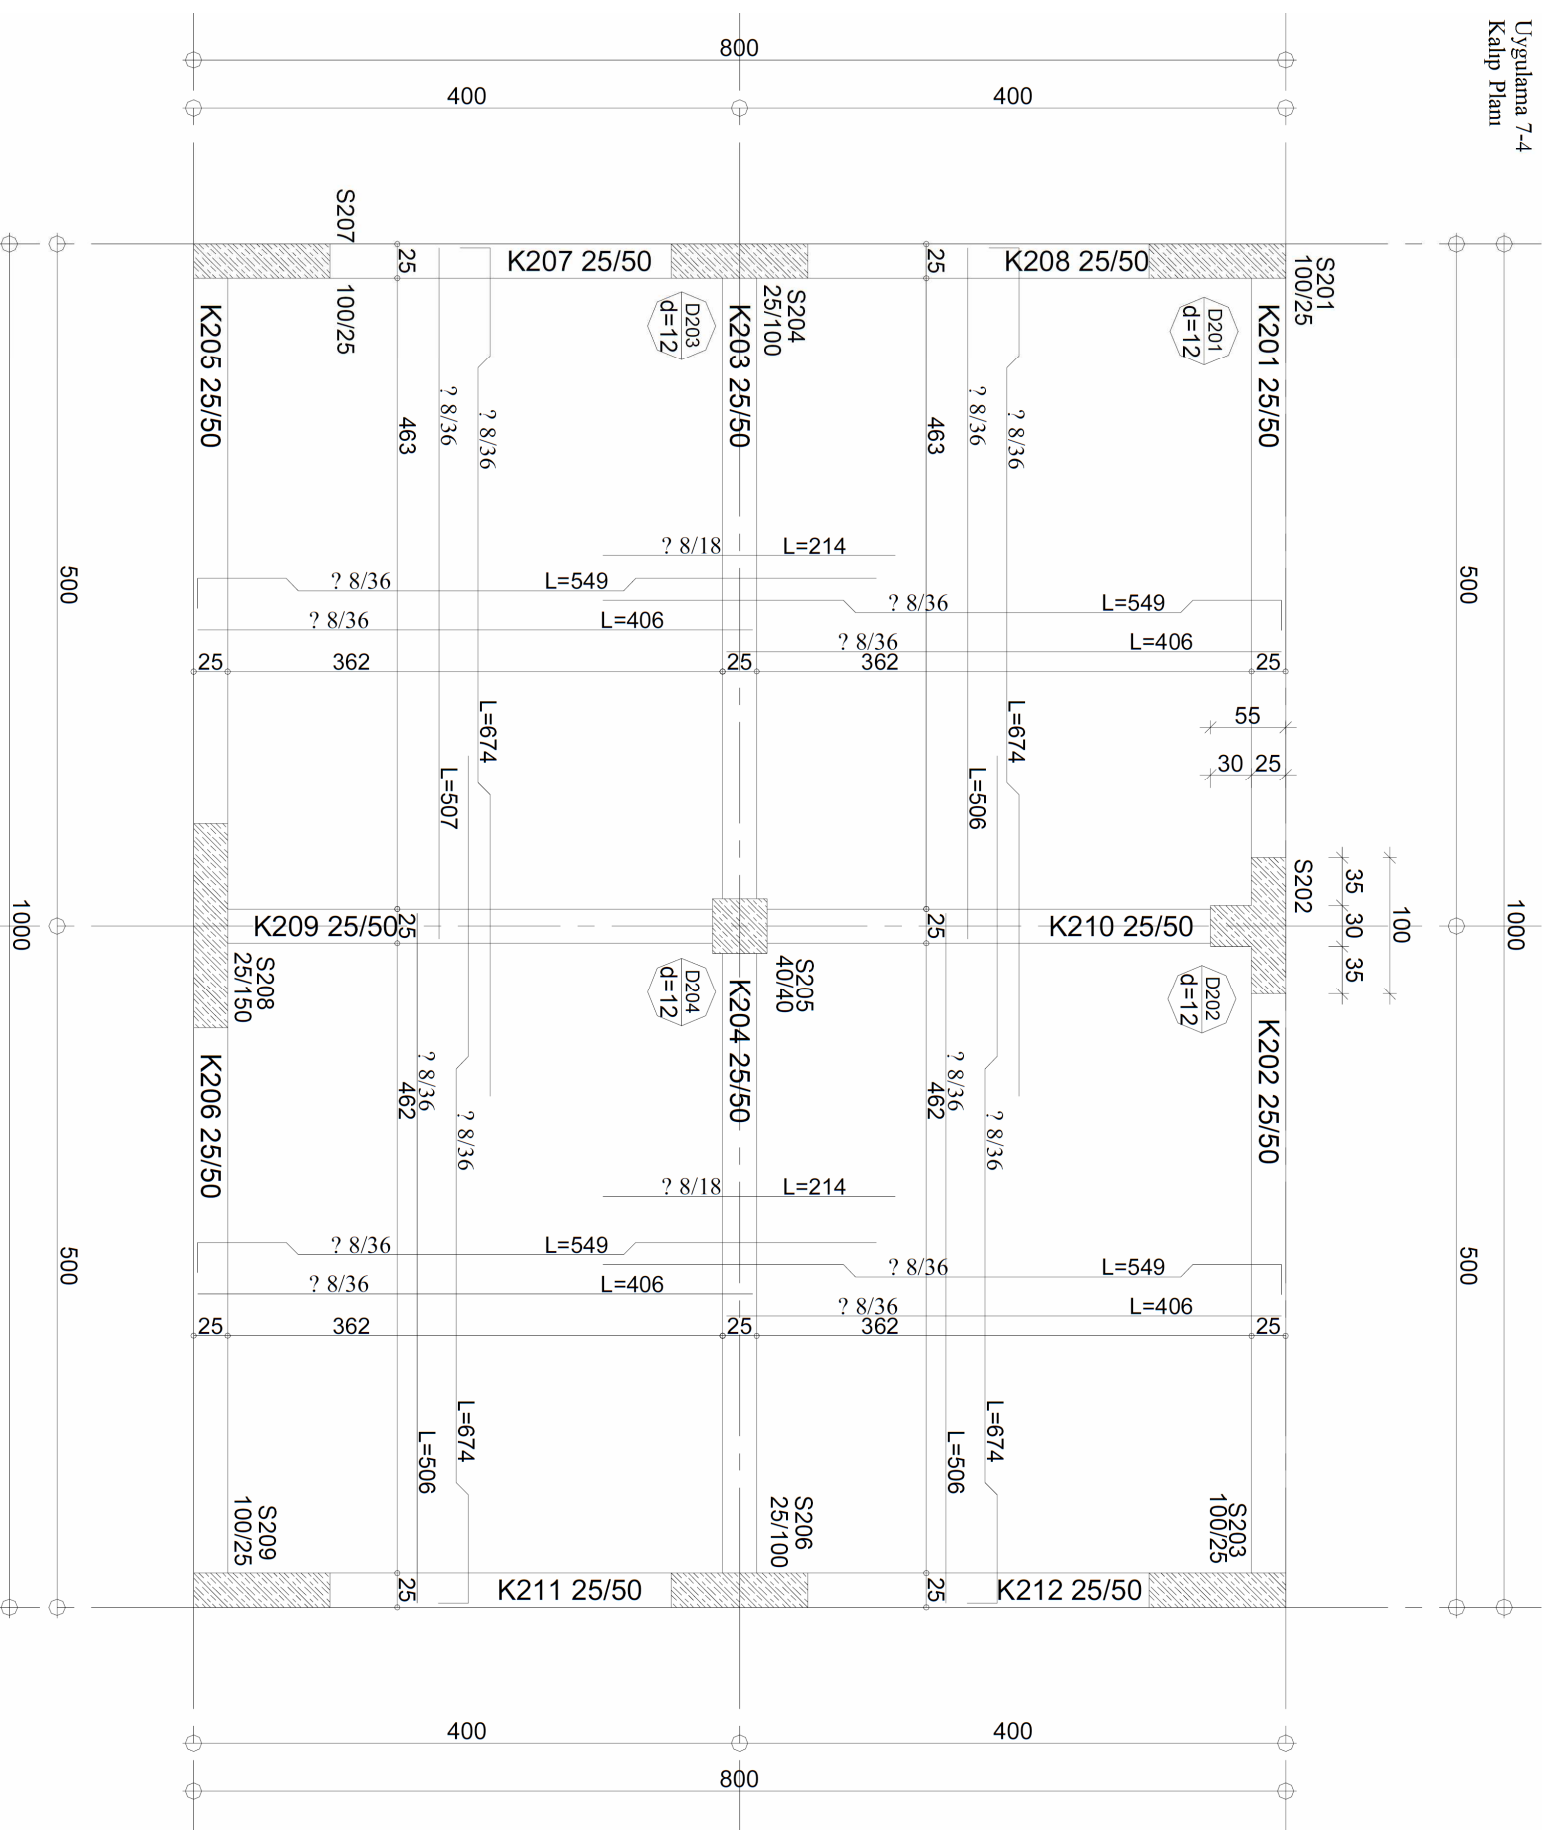


# Uygulama 7-4

## Kiriş Detayları


### K201 25/50

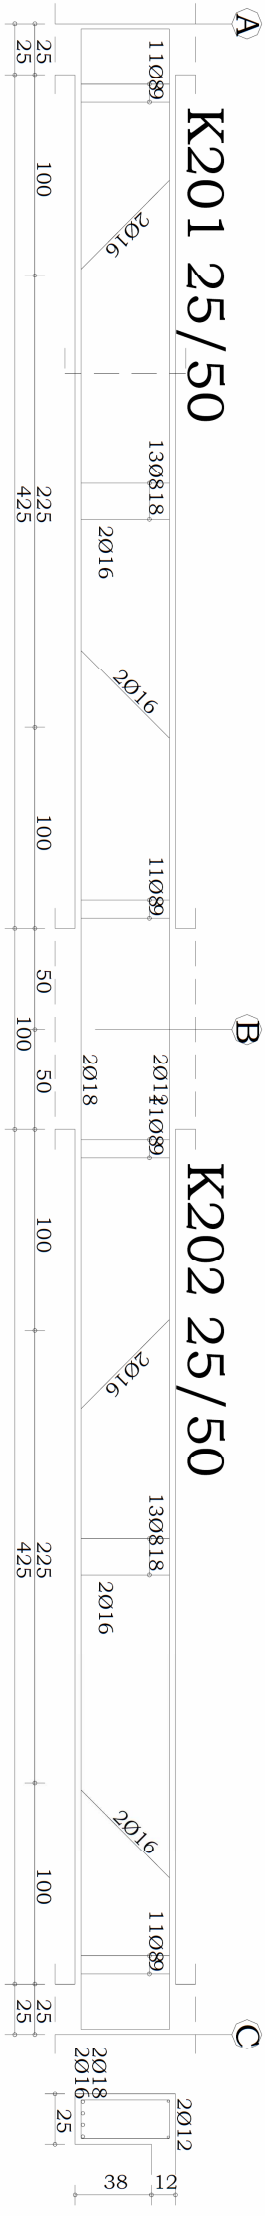


### K202 25/50

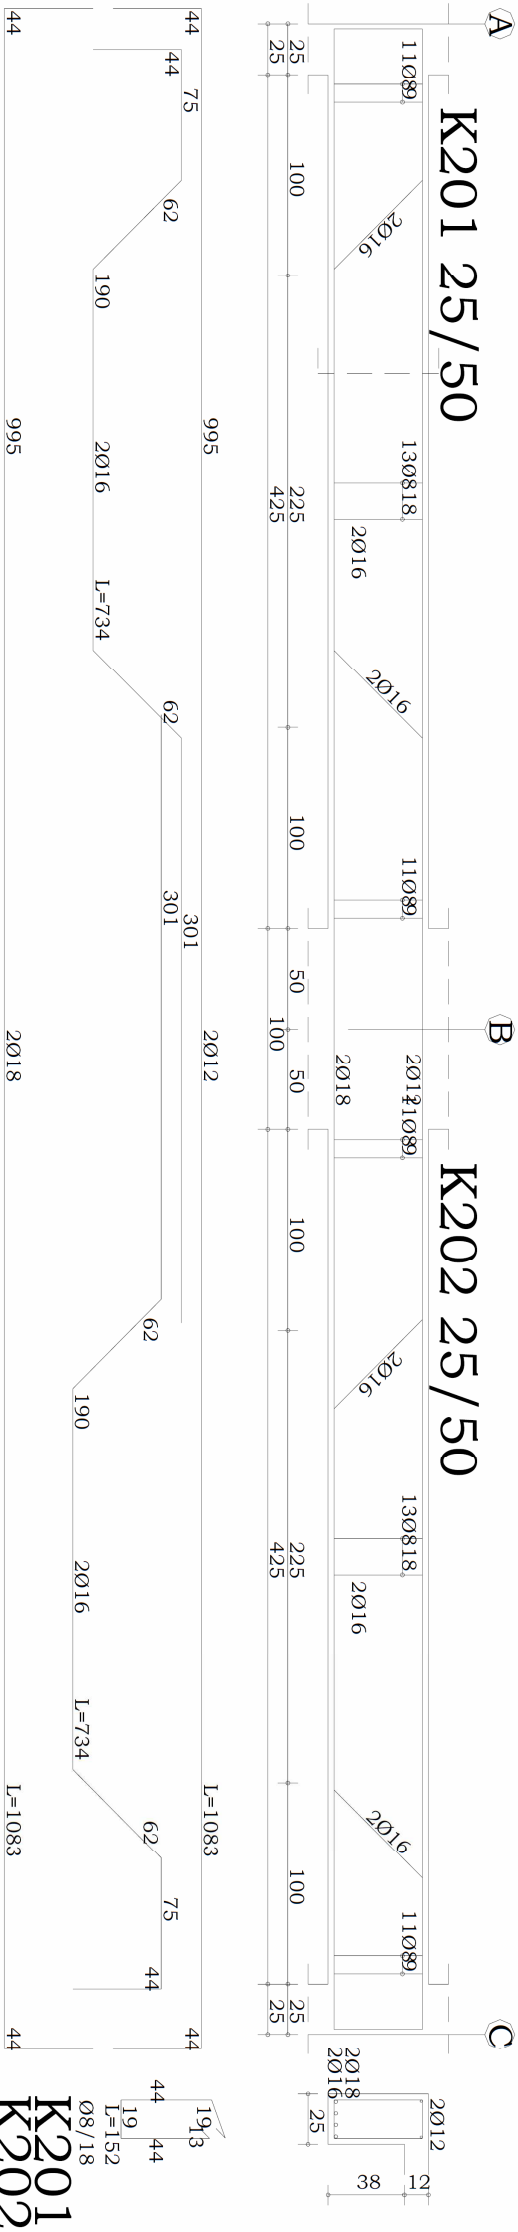

### K209 25/50

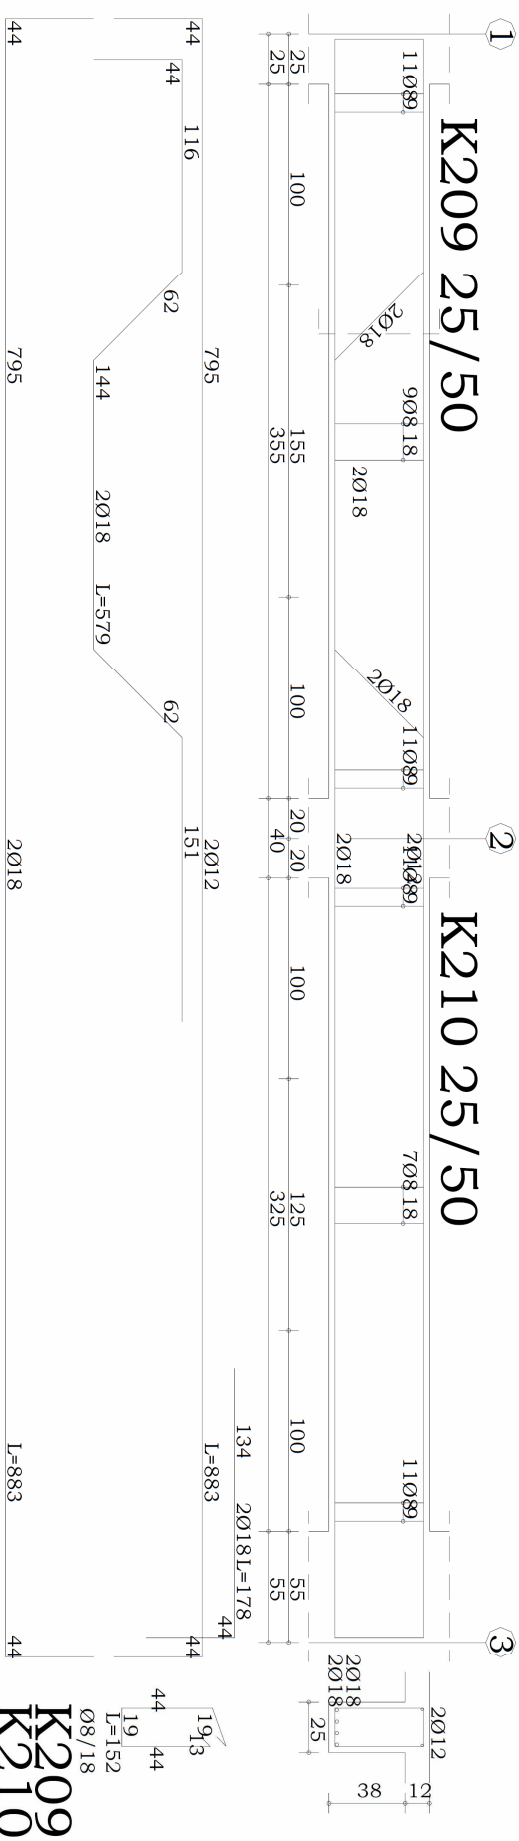




### K210 25/50

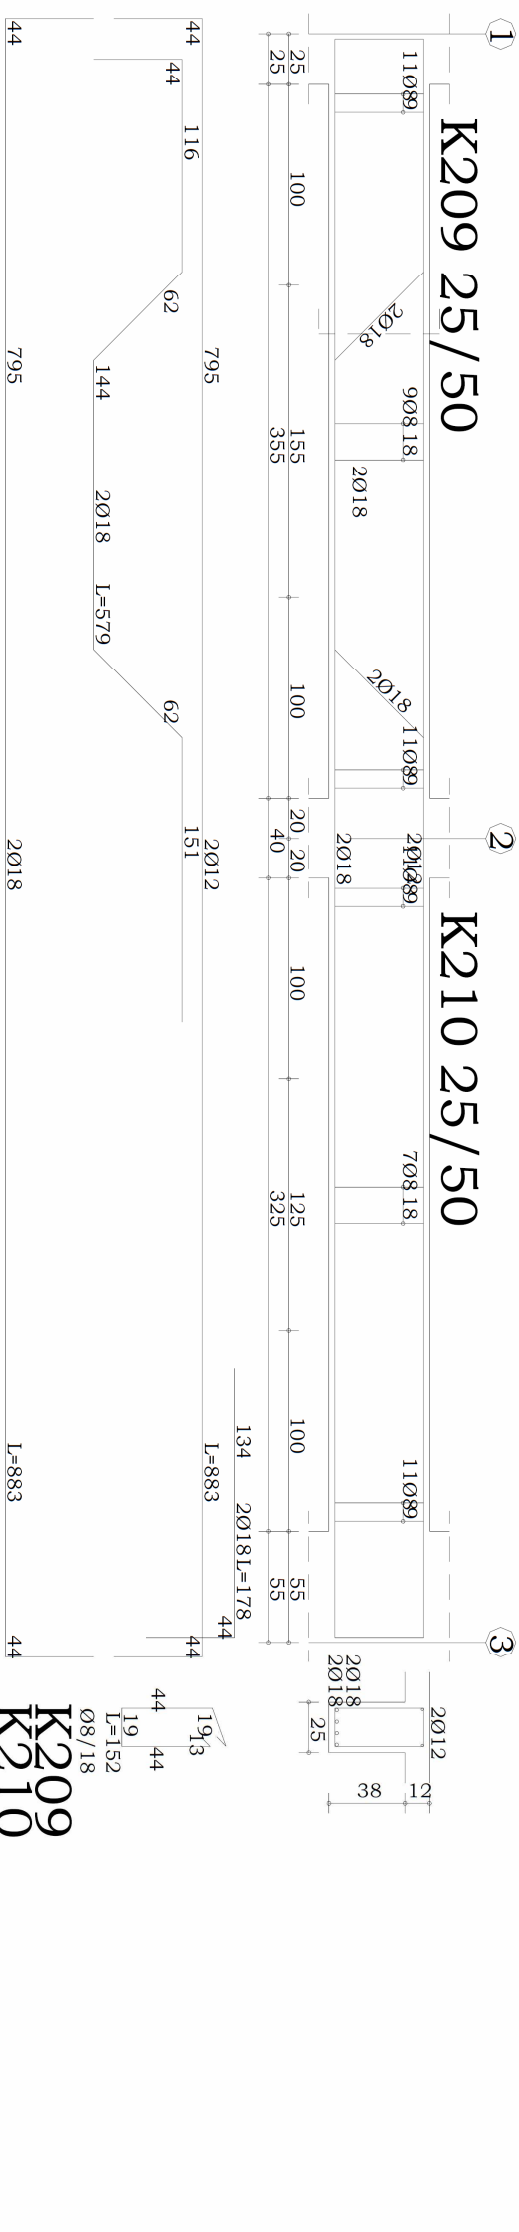


K209  
K210


K201  
K202

# Uygulama 7-4 Temel Detayı

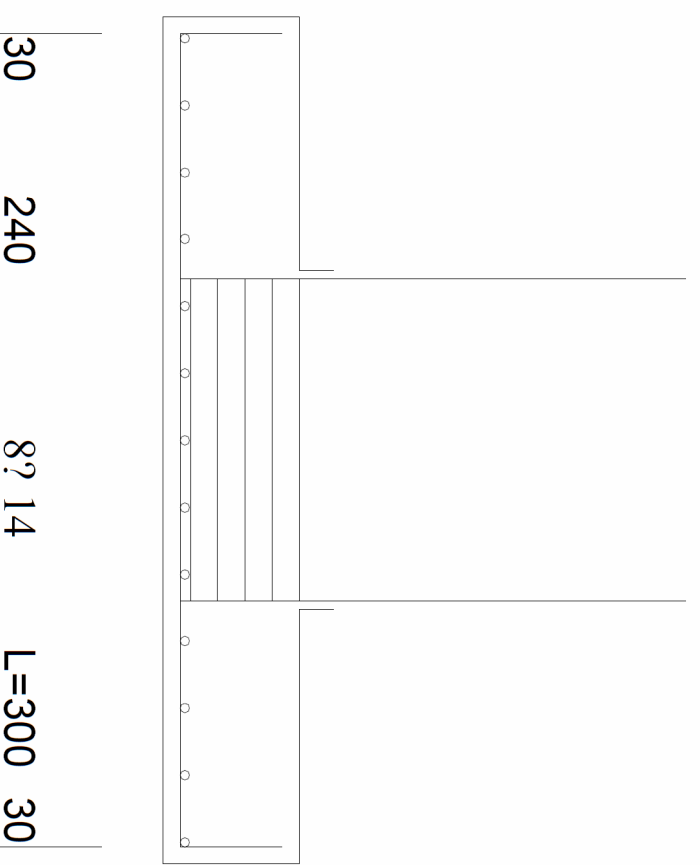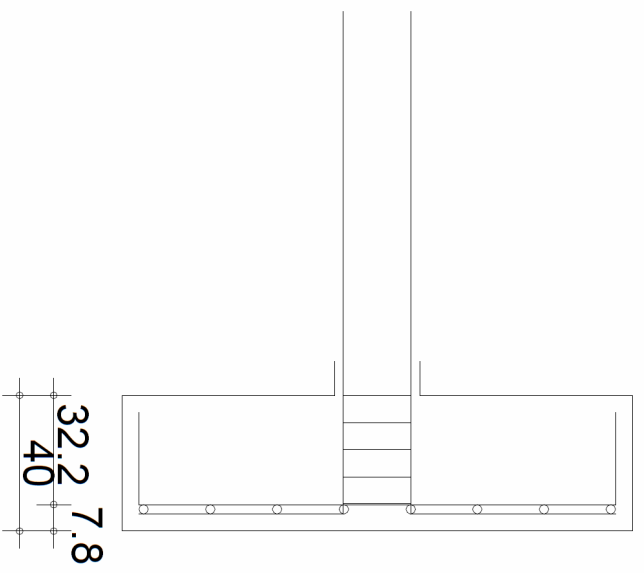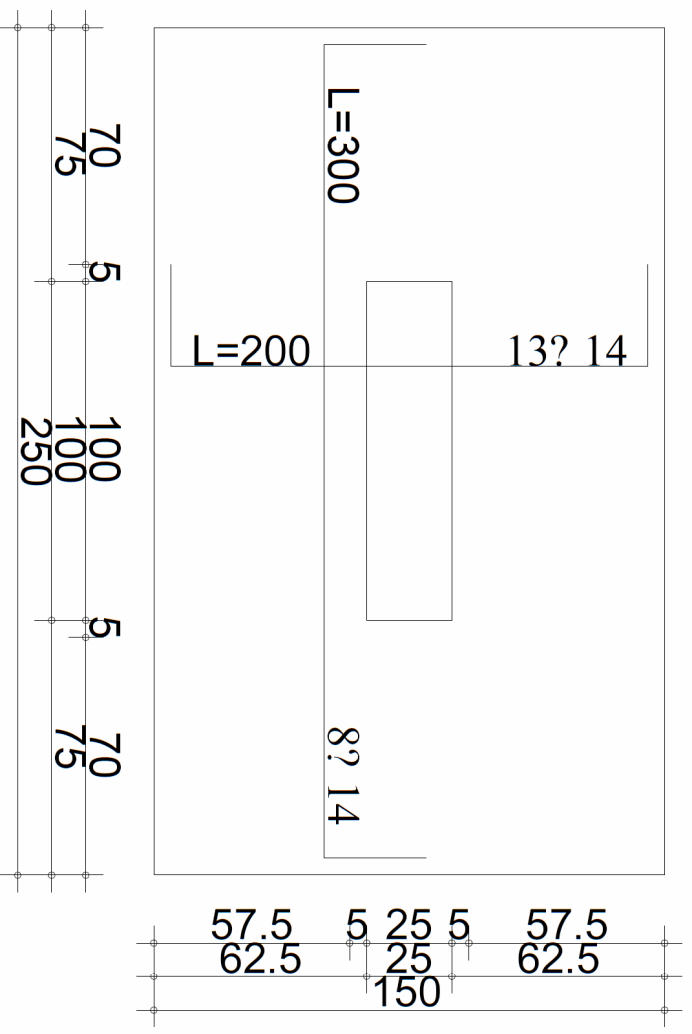

T102(250/150/40)

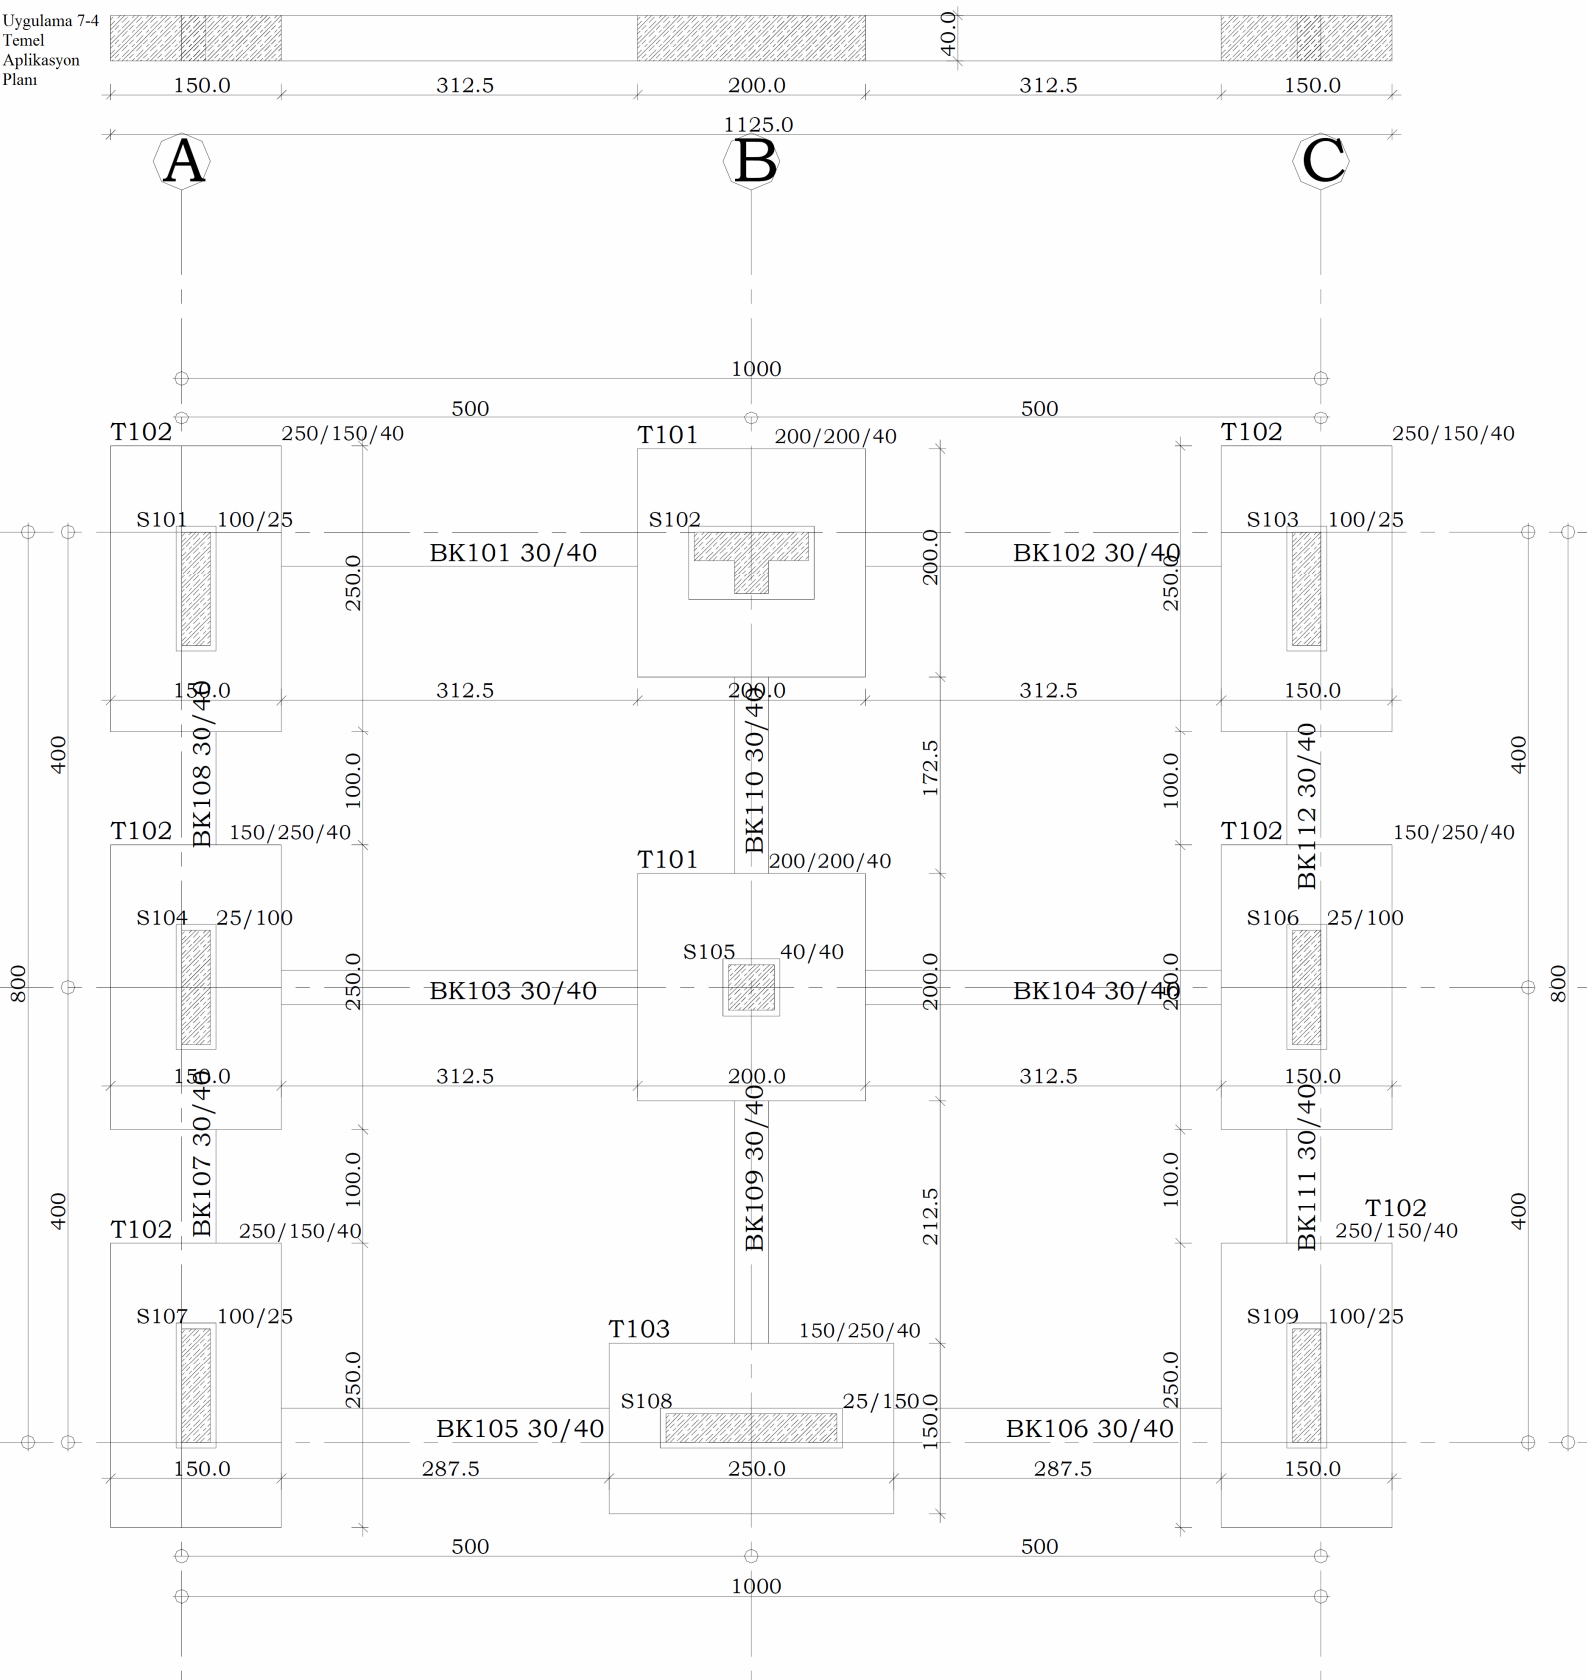

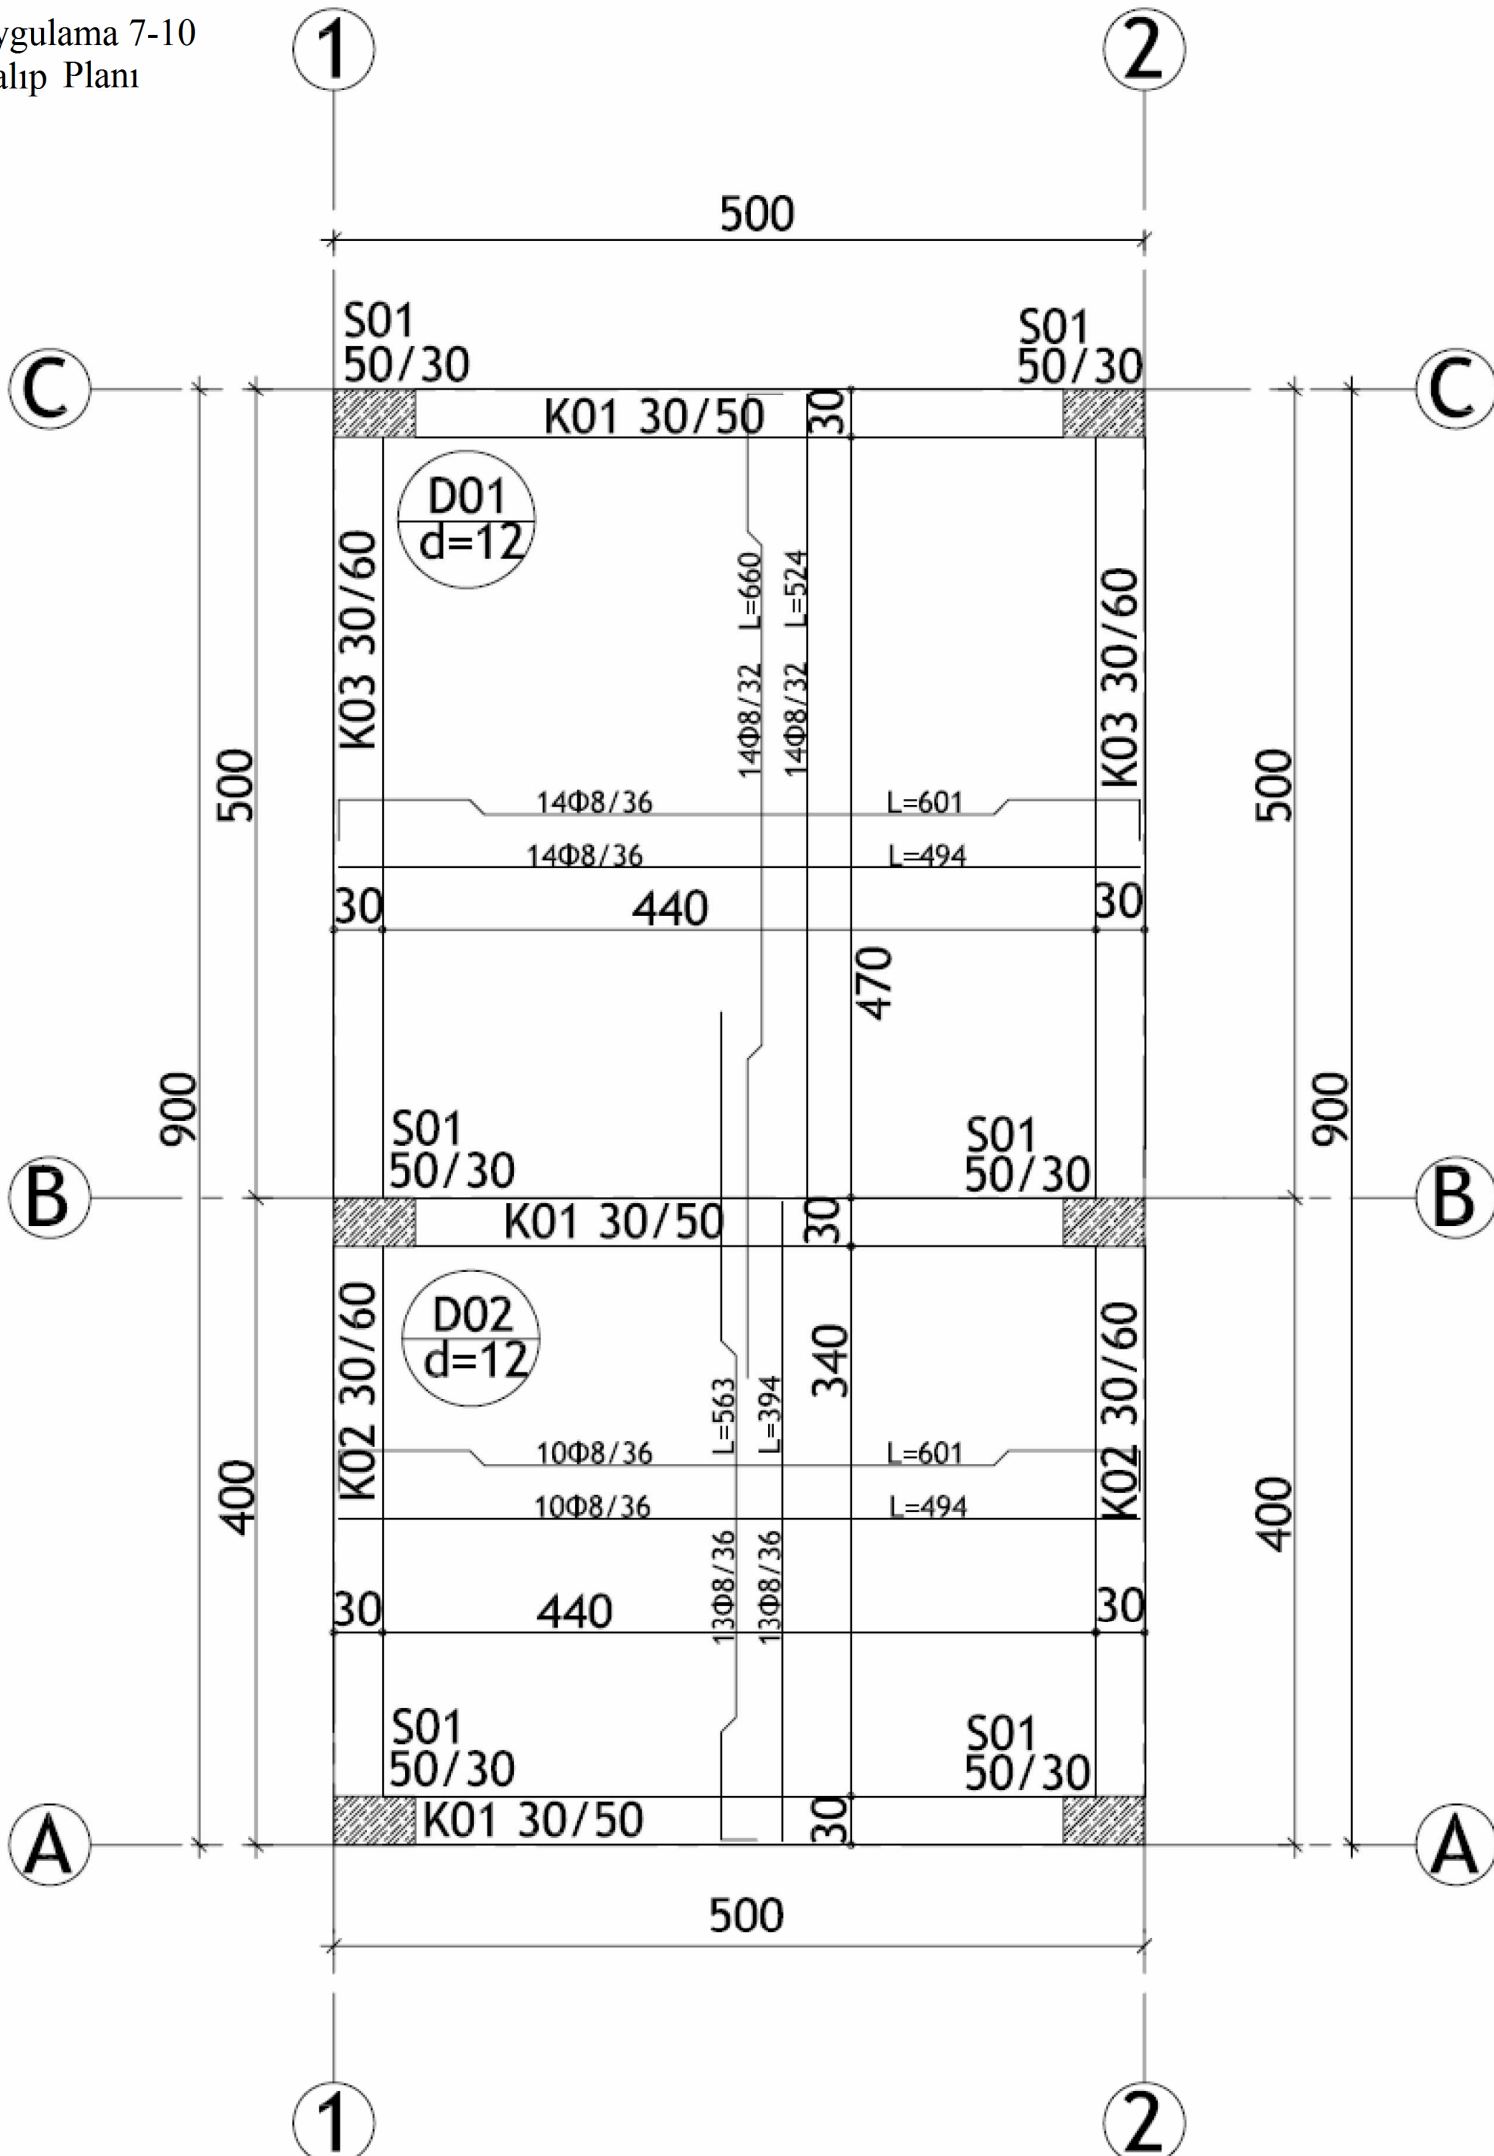

KALIP PLANI

